




PRESS DAYS & JUNKETS
AT THE LONDON WEST HOLLYWOOD
AT BEVERLY HILLS



1020 N. SAN VICENTE BLVD WEST HOLLYWOOD, CA 90069
THELONDONWESTHOLLYWOOD.COM

LOBBY LEVEL

*NOT TO SCALE

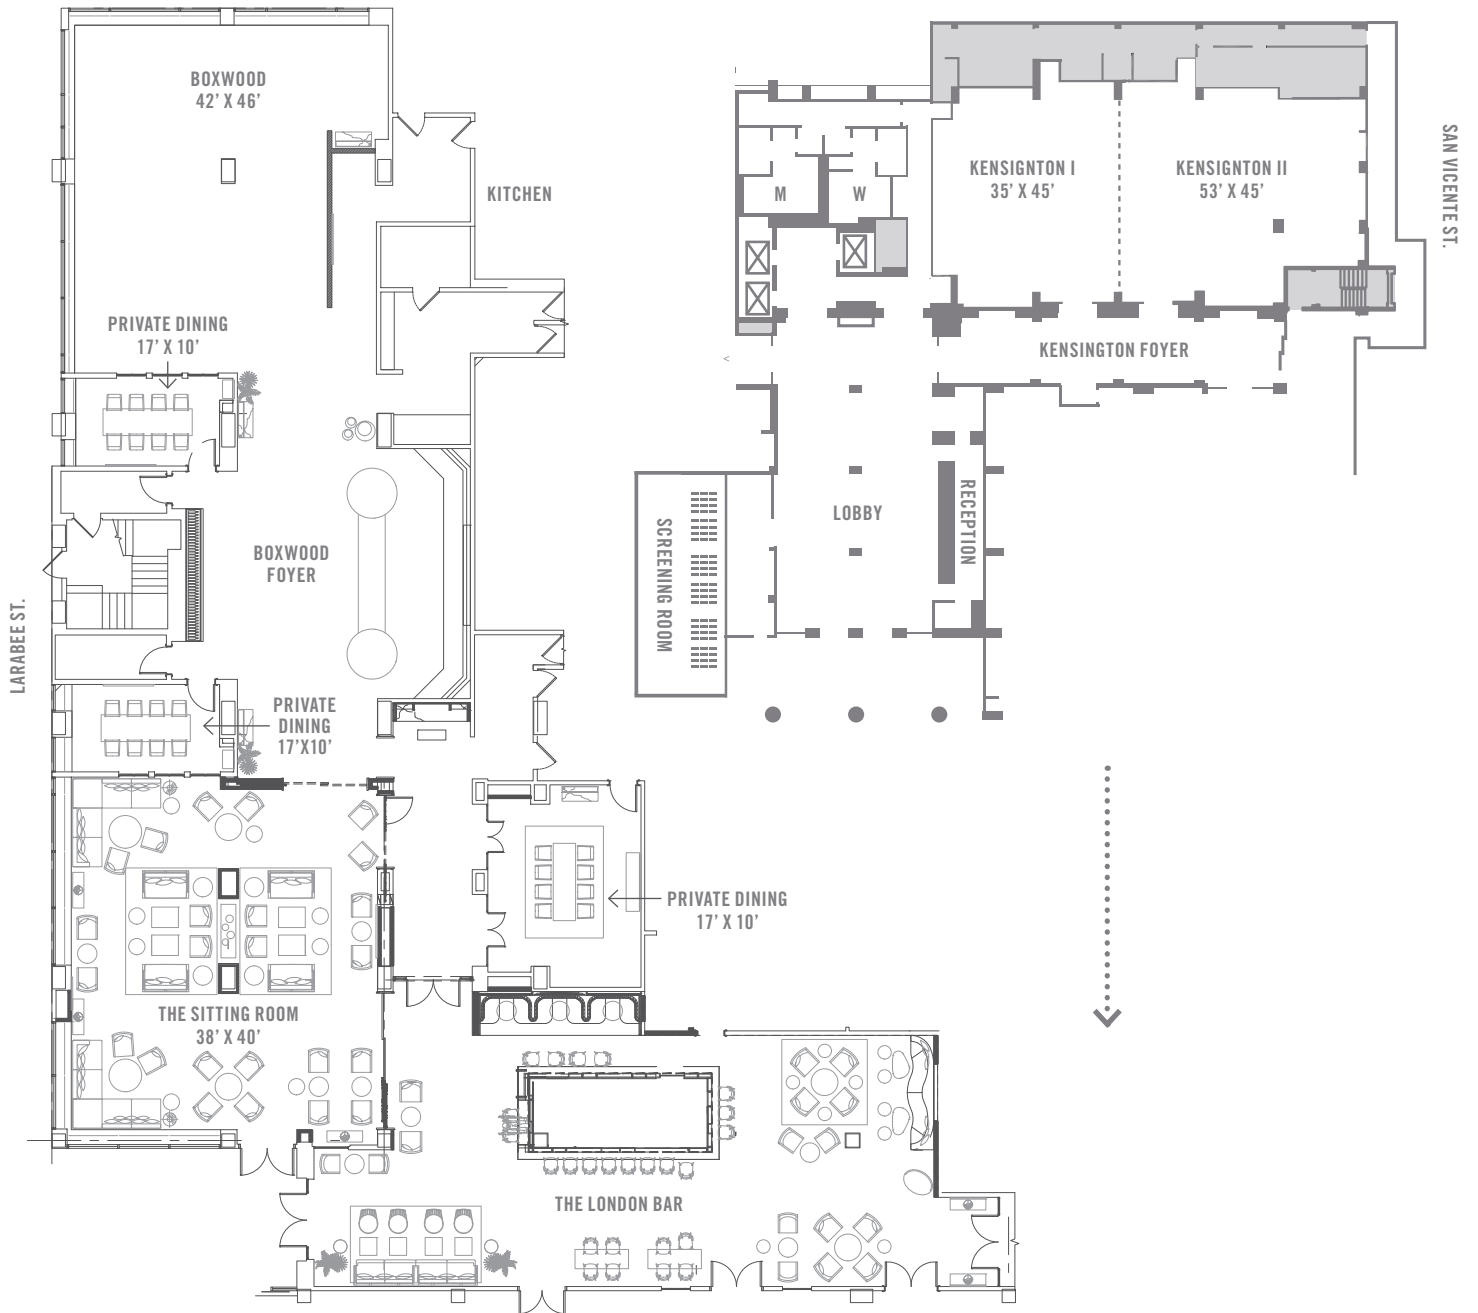

SECOND FLOOR



- The 16 Shooting Suites and Screening Room are wired with 100% 4G HDSI rated Belden Brilliance cable.
- Designed by press junket engineers and technicians, the system can accommodate any Studio's publicity needs from TV, Roundtables, 1-on-1 interviews and Specialty TV.
- The London West Hollywood at Beverly Hills has the ability to transmit and receive audio and video via satellite and/or fiber connectivity in all of it's 16 "wired" rooms, including the 110 seat Screening Room. Talent can conduct interviews with any outlet in the world or vice versa.


- Public restroom
- Dedicated kitchen
- Elevator bank with private access directly from
- Complimentary storage space
- Junket Suites range from 725 – 1,250 sq. ft. with 200 sq. ft. terraces

THE SCREENING ROOM

THE LONDON WEST HOLLYWOOD
AT BEVERLY HILLS



ROOFTOP OF THE PENTHOUSE

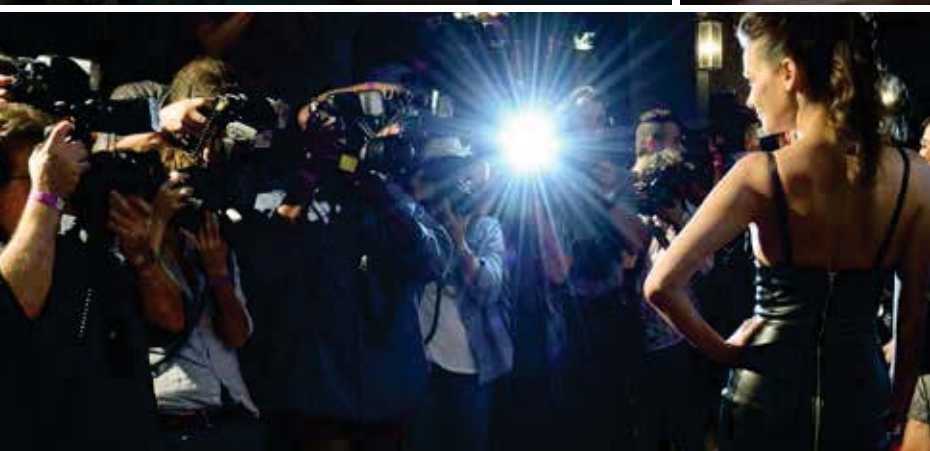

BOXWOOD SITTING ROOM

FEATURES:

- 110 Luxury Seats
- Private Talent Access
- Screening Room Bar
- All Suite Luxury Hotel
- Valet Parking On Site
- Complimentary WiFi

EVENT SPACE:

- Boxwood Sitting Room
- Rooftop with Sweeping Views
- 4,000 sq. ft. Ballroom
- Poolside Cabanas & Fire Pit
- 11,000 sq. ft. Penthouse

TECHNICAL SPECIFICATIONS:

- 20' x 8.5' ClearPix 4K White Screen
- Christie 4K Digital Cinema Projector
- Doremi ShowVault Cinema Server
- Dolby 3D
- Dolby CP750 Cinema Processor (5.1/7.1 Surround)
- Roland 4-Channel Video Switcher
- Oppo Blu-ray/DVD Player
- DirecTV
- MacBook Pro (2017)
- Yamaha 16 Channel Mixer
- 8-Sennheiser Wireless Handheld Mics
- 4-Sennheiser Wireless Lavalier Mics